

LAYOUT TAB: L1.00A 22x34 30 SCALE WALNUT ST LANDING
 PLOT DATE/TIME: 5/22/2019 12:50:34 PM
 USER: RUBY MCGUAIN RIVERFRONT PARK (04 Graphics\CAD\Plotsheets\L1-100A_Station_WSL.dwg)

THE INFORMATION CONTAINED HEREIN IS THE SOLE PROPERTY OF THE THRASHER GROUP, INC. REPRODUCTION OF THESE DOCUMENTS IN WHOLE OR IN PART FOR ANY REASON WITHOUT PRIOR WRITTEN PERMISSION IS STRICTLY PROHIBITED. COPYRIGHT © 2017 THE THRASHER GROUP INC.

75% CONSTRUCTION DOCUMENTS			
NO.	BY	DATE	DESCRIPTION

PROGRESS PRINT
NOT FOR CONSTRUCTION

**MERRITT
 CHASE**

SCALE: 1" = 30'-0"
 DRAWN: NAS DATE: 5/22/2019
 CHECKED: NKC DATE: 5/22/2019
 APPROVED: NKC DATE: 5/22/2019
 SURVEY DATE:
 SURVEY BY:
 FIELD BOOK No.:

THRASHER
 600 WHITE OAKS BLVD, P.O. BOX 940
 BRIDGEPORT, WV 26330
 www.thrashergroup.com



PHONE
 (304) 624-4108

(FAX)
 (304) 624-7831

PHASE No.	
CONTRACT No.	
PROJECT No.	18001

SITE PLAN - WALNUT STREET LANDING
 Hazel Ruby McQuain Riverfront Park Renovation
 MORGANTOWN
 WV

SHEET No.
L1.00|A

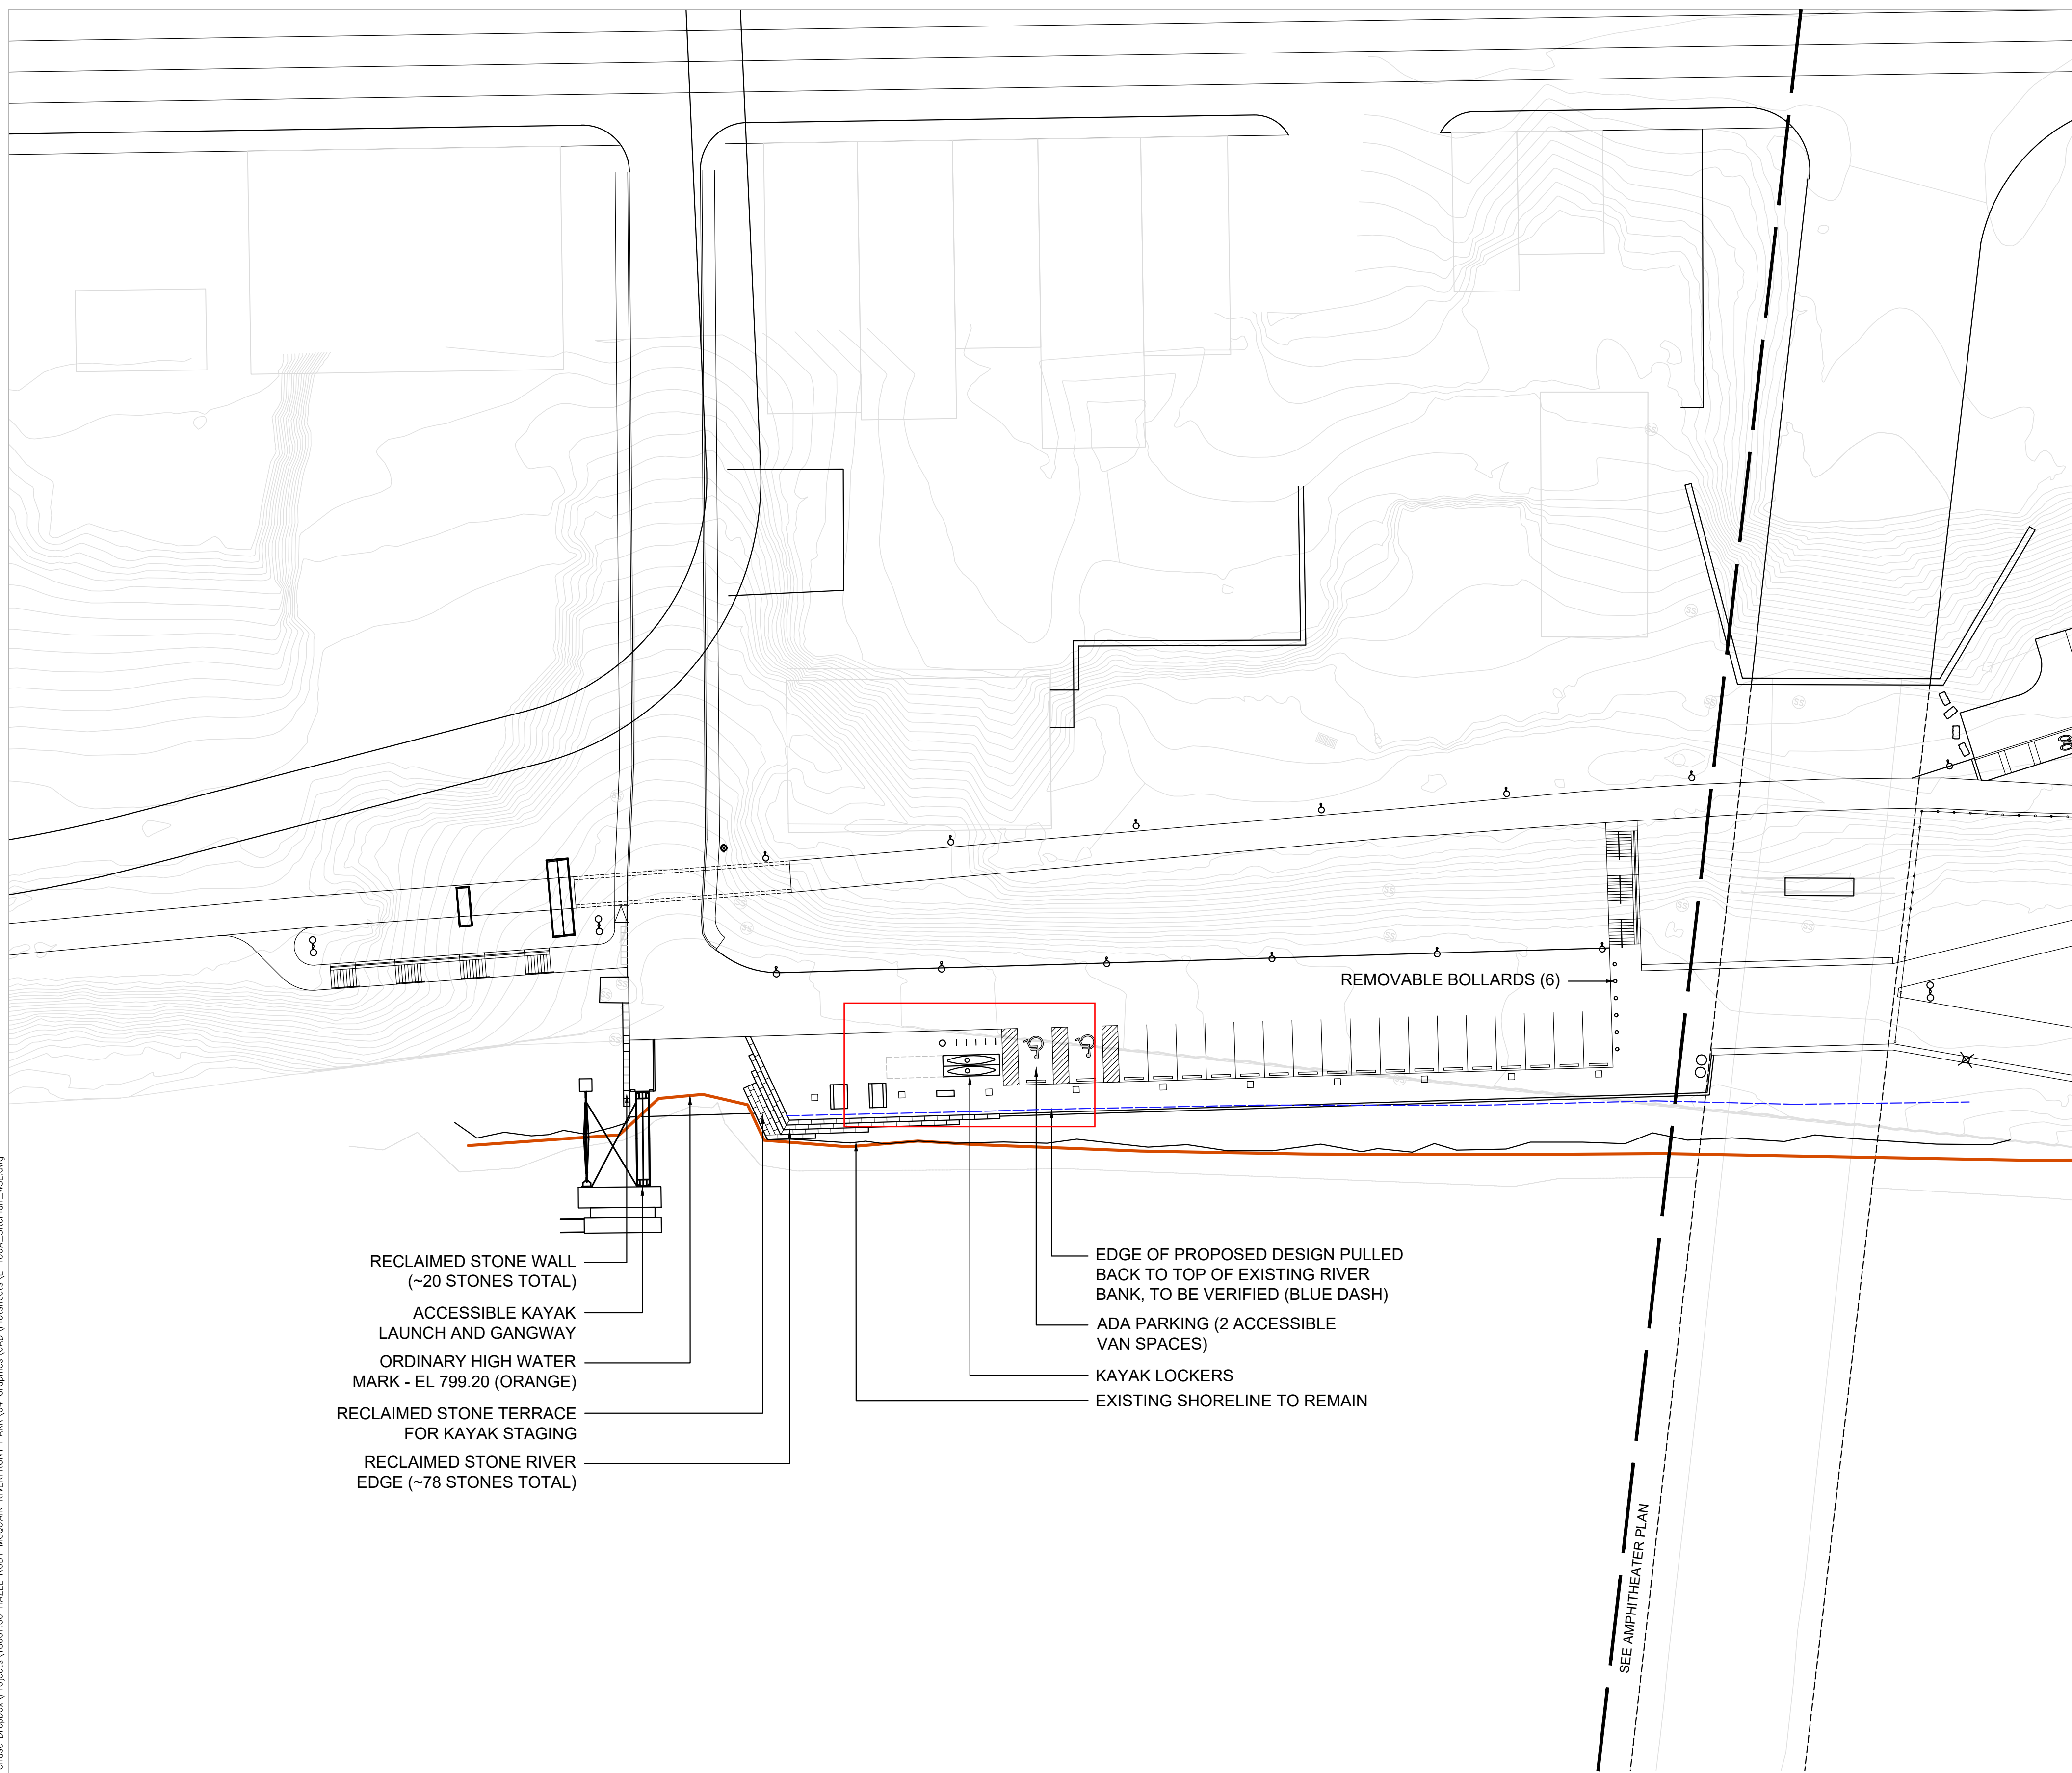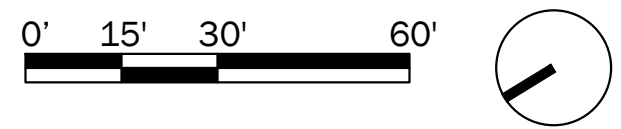

RECLAIMED STONE WALL
 (~20 STONES TOTAL)
 ACCESSIBLE KAYAK
 LAUNCH AND GANGWAY
 ORDINARY HIGH WATER
 MARK - EL 799.20 (ORANGE)
 RECLAIMED STONE TERRACE
 FOR KAYAK STAGING
 RECLAIMED STONE RIVER
 EDGE (~78 STONES TOTAL)

EDGE OF PROPOSED DESIGN PULLED
 BACK TO TOP OF EXISTING RIVER
 BANK, TO BE VERIFIED (BLUE DASH)
 ADA PARKING (2 ACCESSIBLE
 VAN SPACES)
 KAYAK LOCKERS
 EXISTING SHORELINE TO REMAIN

REMOVABLE BOLLARDS (6)

SEE AMPHITHEATER PLAN